










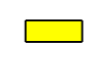
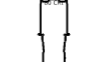

 
PARKTEATRET SCENE

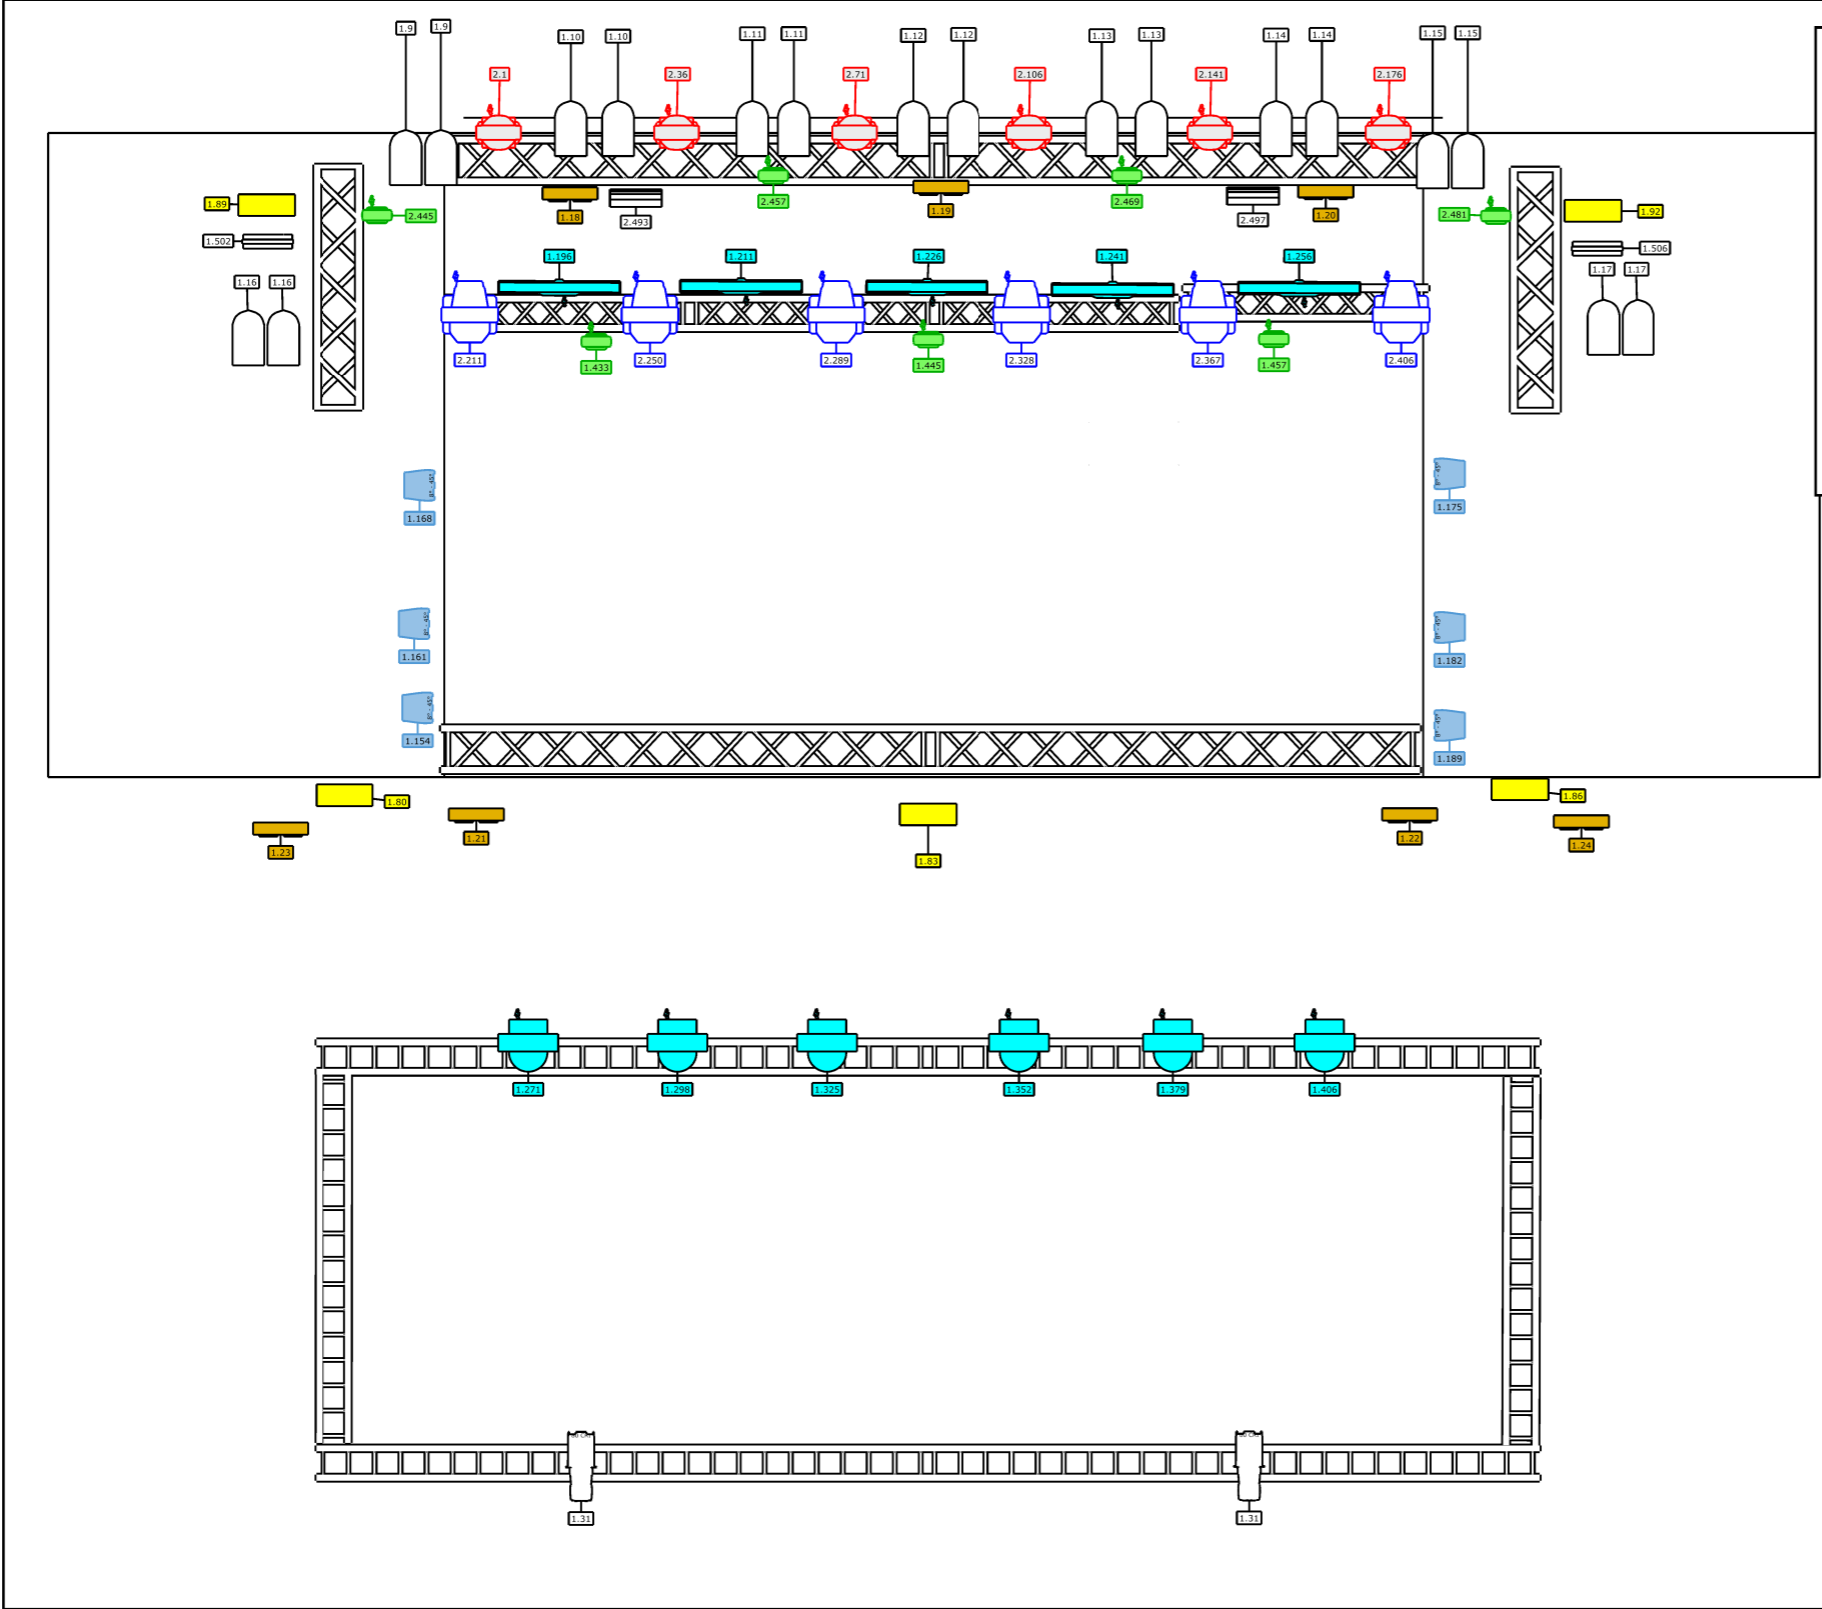

- Haze Stage Right Base Hazer 2ch 3.501
- Haze Stage Left Base Hazer 2ch 3.503
- DMX Fan 3.505

- Fixtures available on floor:
- 6x Par 64 Shortnose Floorcans
- 6x SnowPAR2 Pro Quad 9
- 6x Prolights Pixie Wash
- 4x Portman P3 Pix3L

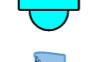Symbol Key

-  Par 64 (18)
-  Clay Paky Aleda K10 B-Eye (6)
-  High End Solaspot 1000 (6)
-  Martin 101 (7)
-  Robe Robin Spider (6)
-  Snow Par Zoom 2 (6)
-  Prolights Sunbar 1000 (5)
-  Martin Atomic 3000 (2)
-  Led Strobe 4ch (2)
-  2-Lite Blinder (7)
-  Portman P3 Pix3L (5)
-  Source Four 750w Profile (2)